


U9

U19

U10

U21

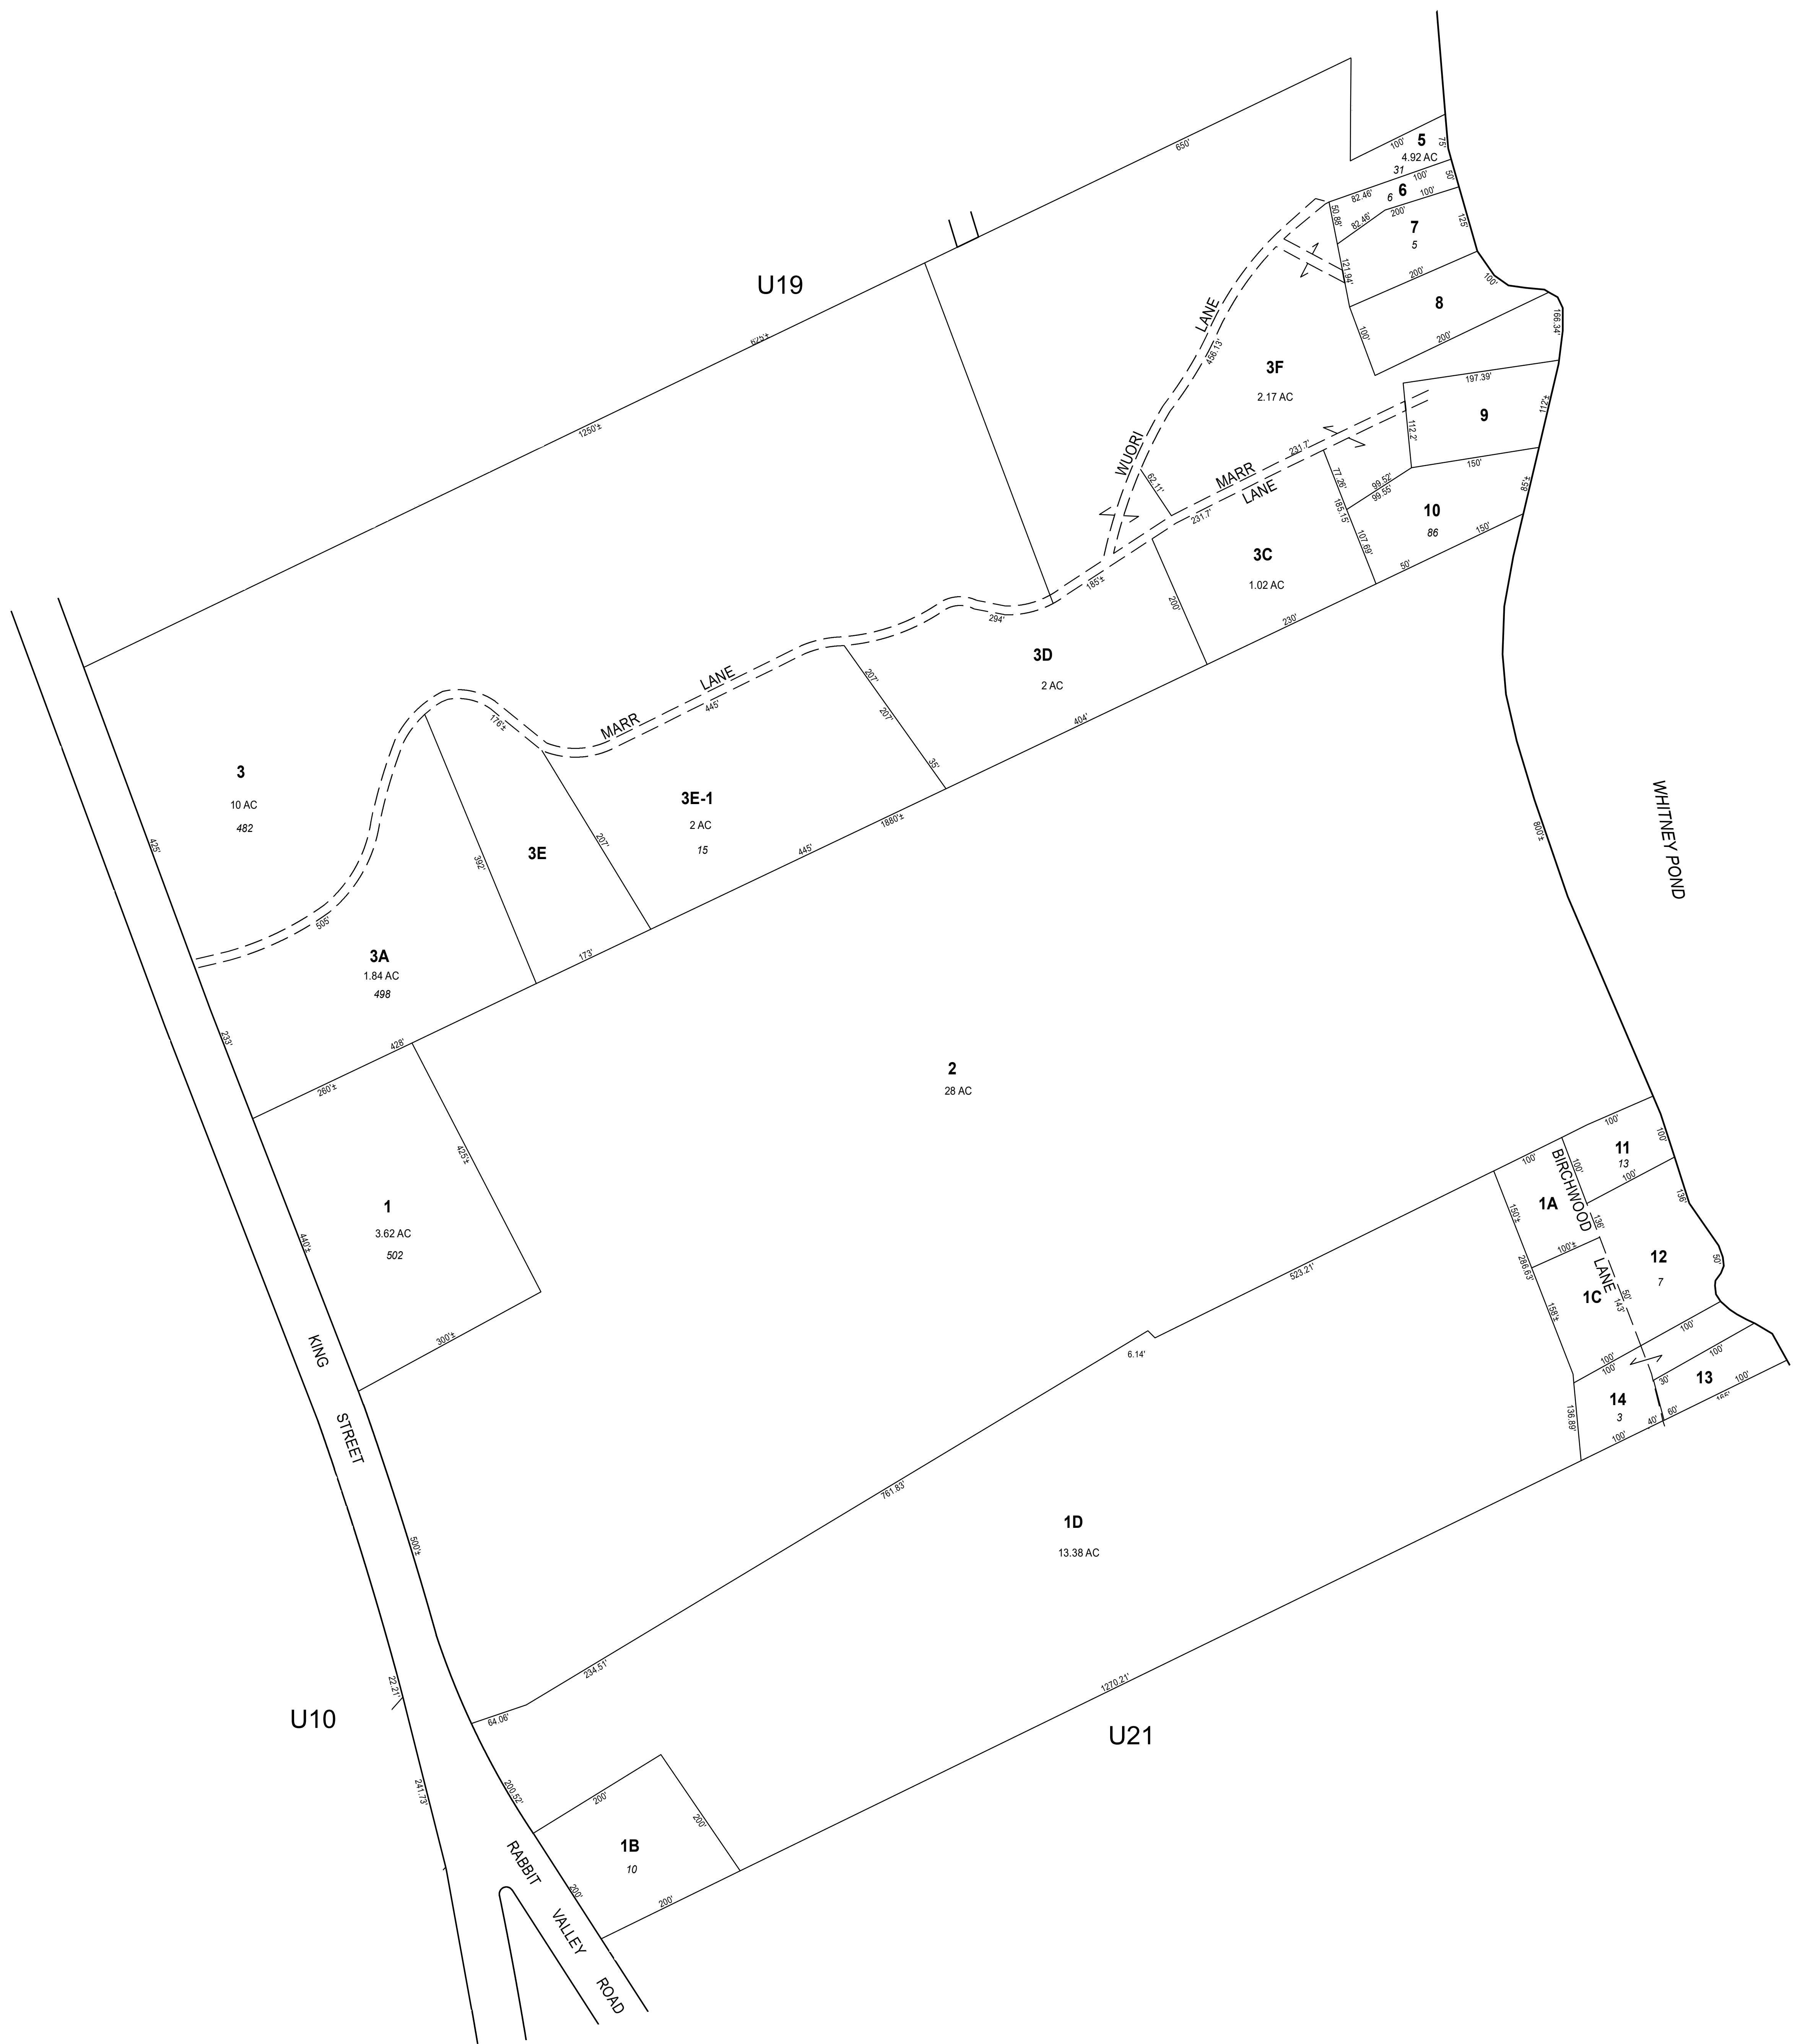

THIS MAP IS FOR ASSESSMENT PURPOSES. IT IS NOT VALID FOR LEGAL DESCRIPTION OR CONVEYANCE.

THE HORIZONTAL DATUM IS THE MAINE STATE PLANE COORDINATE SYSTEM, NAD 83.

ORIGINAL MAPPING BY JOHN E. O'DONNELL & ASSOCIATES, AUBURN, MAINE

COMPLETION DATE: 1970

REVISED & REPRODUCED BY

**CAI Technologies**  
Precision Mapping, Geospatial Solutions.

11 Pleasant Street, Littleton, NH 03561  
800.322.4540 - www.cai-tech.com

LEGEND	
PARCEL NUMBER	3D
AREA	AC
STREET NUMBER	88
RECORD DIMENSION	100'
MATCH LINE	ML
RIGHT OF WAY/ACCESS	80'
COMMON OWNERSHIP	OR
WATER	①
SUBDIVISION LOT NO.	②
WETLANDS	③

SCALE: 1" = 100'

FEET: 100 50 0 100 200 300


METERS: 25 12.5 0 25 50 75

REVISED TO: APRIL 1, 2023

PROPERTY MAPS

**OXFORD**

MAINE

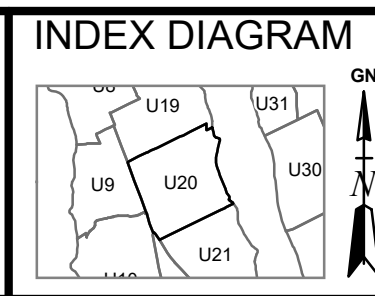

MAP NO.

**U20**

NO PARCEL 4